

KENITE	DESCRIPTION	INDICATIVE SAMPLE
AL-01	Anodized aluminum finish - dark grey	
AL-02	Anodized aluminum finish - light grey	
CFC-01	Compressed fibre cement sheet - light grey	
CFC-02	Compressed fibre cement sheet - dark grey	
COF-01	Concrete finished smooth concrete finish	
COF-02	Concrete finished smooth concrete finish	
PFC-01	Powdercoat finish - dark grey	
PFC-02	Powdercoat finish - light grey	
PF-01	Oncoated paint finish	
PF-02	Textured paint finish	
TMM-01	Timber look battens	
TMM-02	Timber look cladding to columns	
TMM-03	Timber look cladding	
TMM-04	Timber look battens	
MTL-01	Outdoor metal cladding	
STN-01	Galvanneal mesh back wall	
BK-01	Black - Stock board in Grey	

drawing title
PROPOSED PERSPECTIVES + MATERIALS

client
LASCORP

1

1

1

1

no.	date	ISSUE / revision
1	21.08.14	EXISTING DRAWING
A	07.01.17	TOSH PLANNING 構造部設計図

MATERIALS SCHEDULE

KENITE	DESCRIPTION	INDICATE SAMPLE
AL-01	Anodized aluminum finish, dark grey	
AL-02	Anodized aluminum finish, light grey	
CFC-01	Compressed fibre cement sheet, light grey	
CFC-02	Compressed fibre cement sheet, light grey	
COT-01	Formative stained concrete finish	
COT-02	Concrete finish, steel concrete	
PDC-01	Powdercoat finish, dark grey	
PDC-02	Powdercoat finish, light grey	
PF-01	Chacoart paint finish	
PF-02	Telex art paint finish	
TIM-01	Timber look battens	
TIM-02	Timber look cladding to columns	
TIM-03	Timber look cladding	
TIM-04	Timber look battens	
MOL-01	Outboard metal cladding	
STN-01	Gallon mesh box wall	
BR-01	Brick, Stain-bonded in Grey	



VIEW FROM NORTHERN CARPARK







VIEW FROM NORTHERN CARPARK



VIEW FROM NORTHERN CARPARK

KENITE	DESCRIPTION	INDICATIVE SAMPLE
AL-01	Anodized aluminum finish - dark grey	
AL-02	Anodized aluminum finish - light grey	
CFC-01	Converted steel cement sheet - dark grey	
CFC-02	Converted fibre cement sheet - light grey	
CO3-01	Forming ribbon corvette finish	
CO3-02	Concrete Finish Steel Furniture	
PDC-01	Powdercoat finish - dark grey	
PDC-02	Powdercoat finish - light grey	
PF-01	Chromed paint finish	
PF-02	Tinted paint finish	
TMR-01	Timber look balustrade	
TMR-02	Timber look cladding to columns	
TMR-03	Timber look cladding	
TMR-04	Timber look balustrade	
MTL-01	Oxidized metal cladding	
STN-01	Galvalume box wall	
BKG-01	Black - Stock bond in Grey	

   

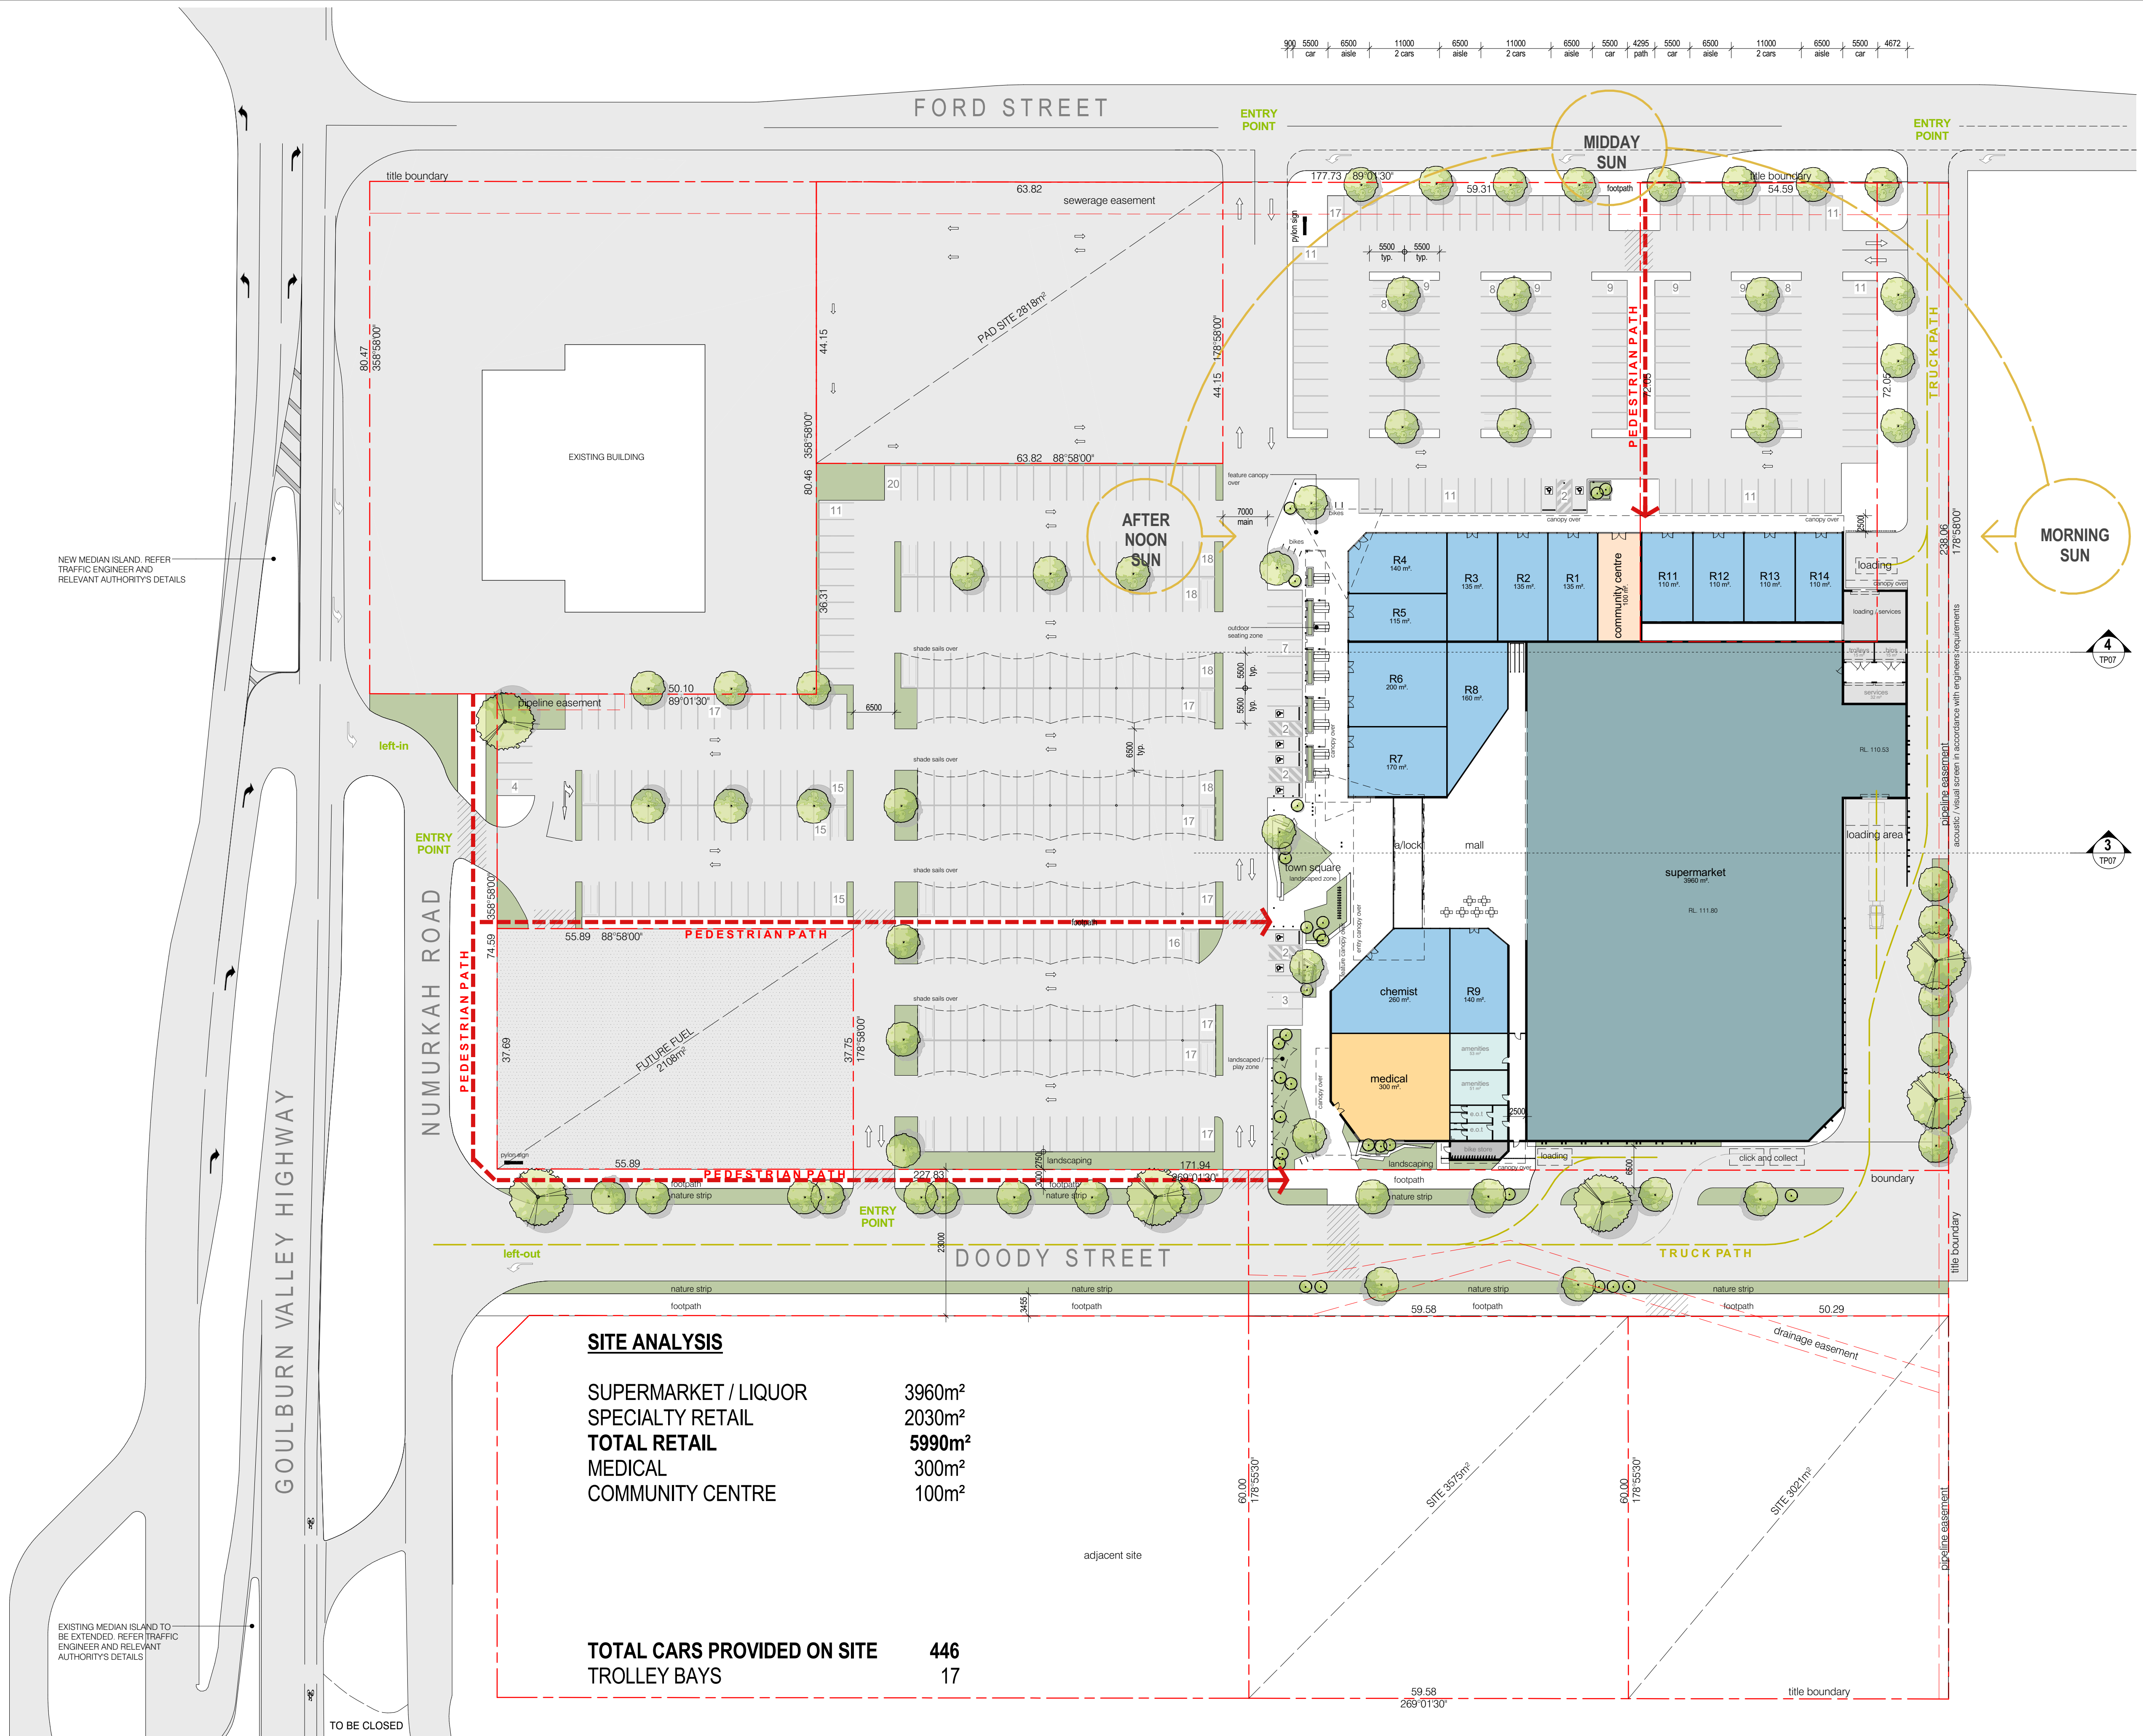

SITE ANALYSIS


SUPERMARKET / LIQUOR	3960m ²
SPECIALTY RETAIL	2030m ²
TOTAL RETAIL	5990m²
MEDICAL	300m ²
COMMUNITY CENTRE	100m ²

TOTAL CARS PROVIDED ON SITE	446
TROLLEY BAYS	17

DESIGN INSPIRATION



NATURAL STONE, EXPOSED STEEL

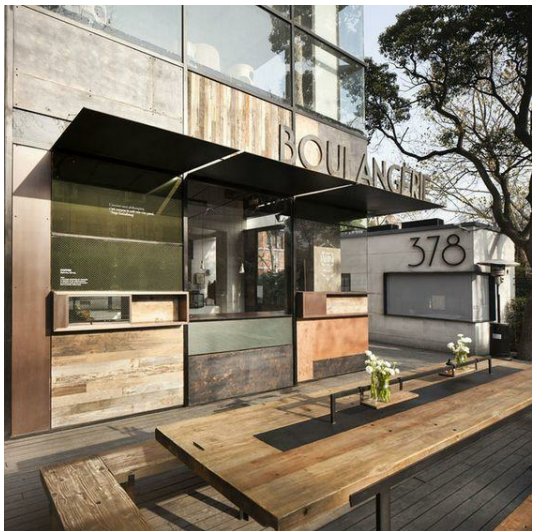

TIMBER FINISH



FINE GRAIN VILLAGE FEEL



CLEAN CONTEMPORARY LINES



SOFT LANDSCAPING TO TOWN CENTRE



CONTEMPORARY COUNTRY

no.	date	ISSUE / revision	by
1	21-06-18	TOWN PLANNING	JW
2	15-07-17	TOWN PLANNING - REVISED ISSUE	JW
3	12-06-17	TOWN PLANNING REVISION - ADDITIONAL TRAFFIC INFORMATION	JW


client
LASCORP

project - address
NORTH SHEPPARTON
NUMURKAH ROAD,
SHEPPARTON, VIC 3630

drawing title
PROPOSED SITE PLAN

TOWN PLANNING

job no.	drawing no.	issue
2015-050	TP02	B
scale @ A1	1 : 500	drawn JWTL

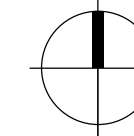

All dimensions in millimetres unless noted otherwise.
Do not scale from drawings. Typical dimensions also provided.
This drawing and its contents are subject to copyright laws and protection.
Do not reproduce in full or in part without approval. ©Copyright

MELBOURNE
SYDNEY
PERTH


1800 422 533

i2c
i2c.COM.AU






SECTION A 1:200

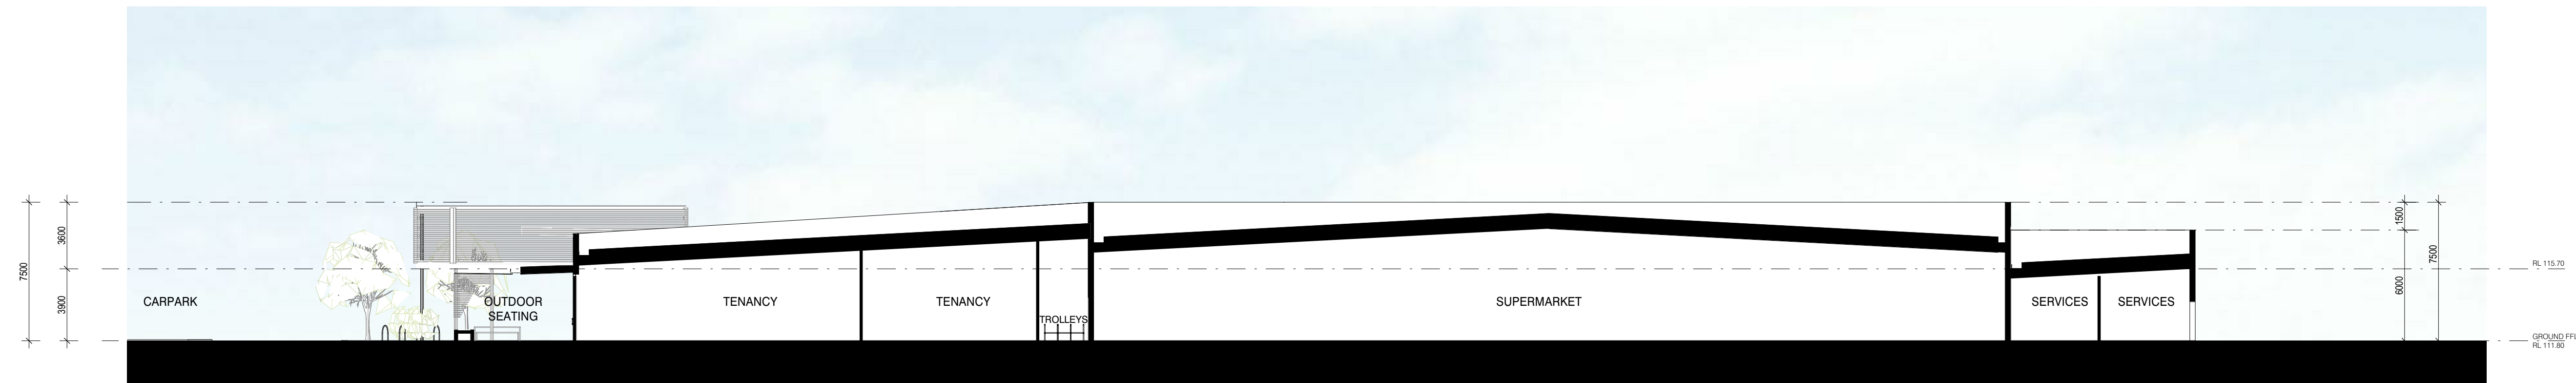

SECTION B 1:200

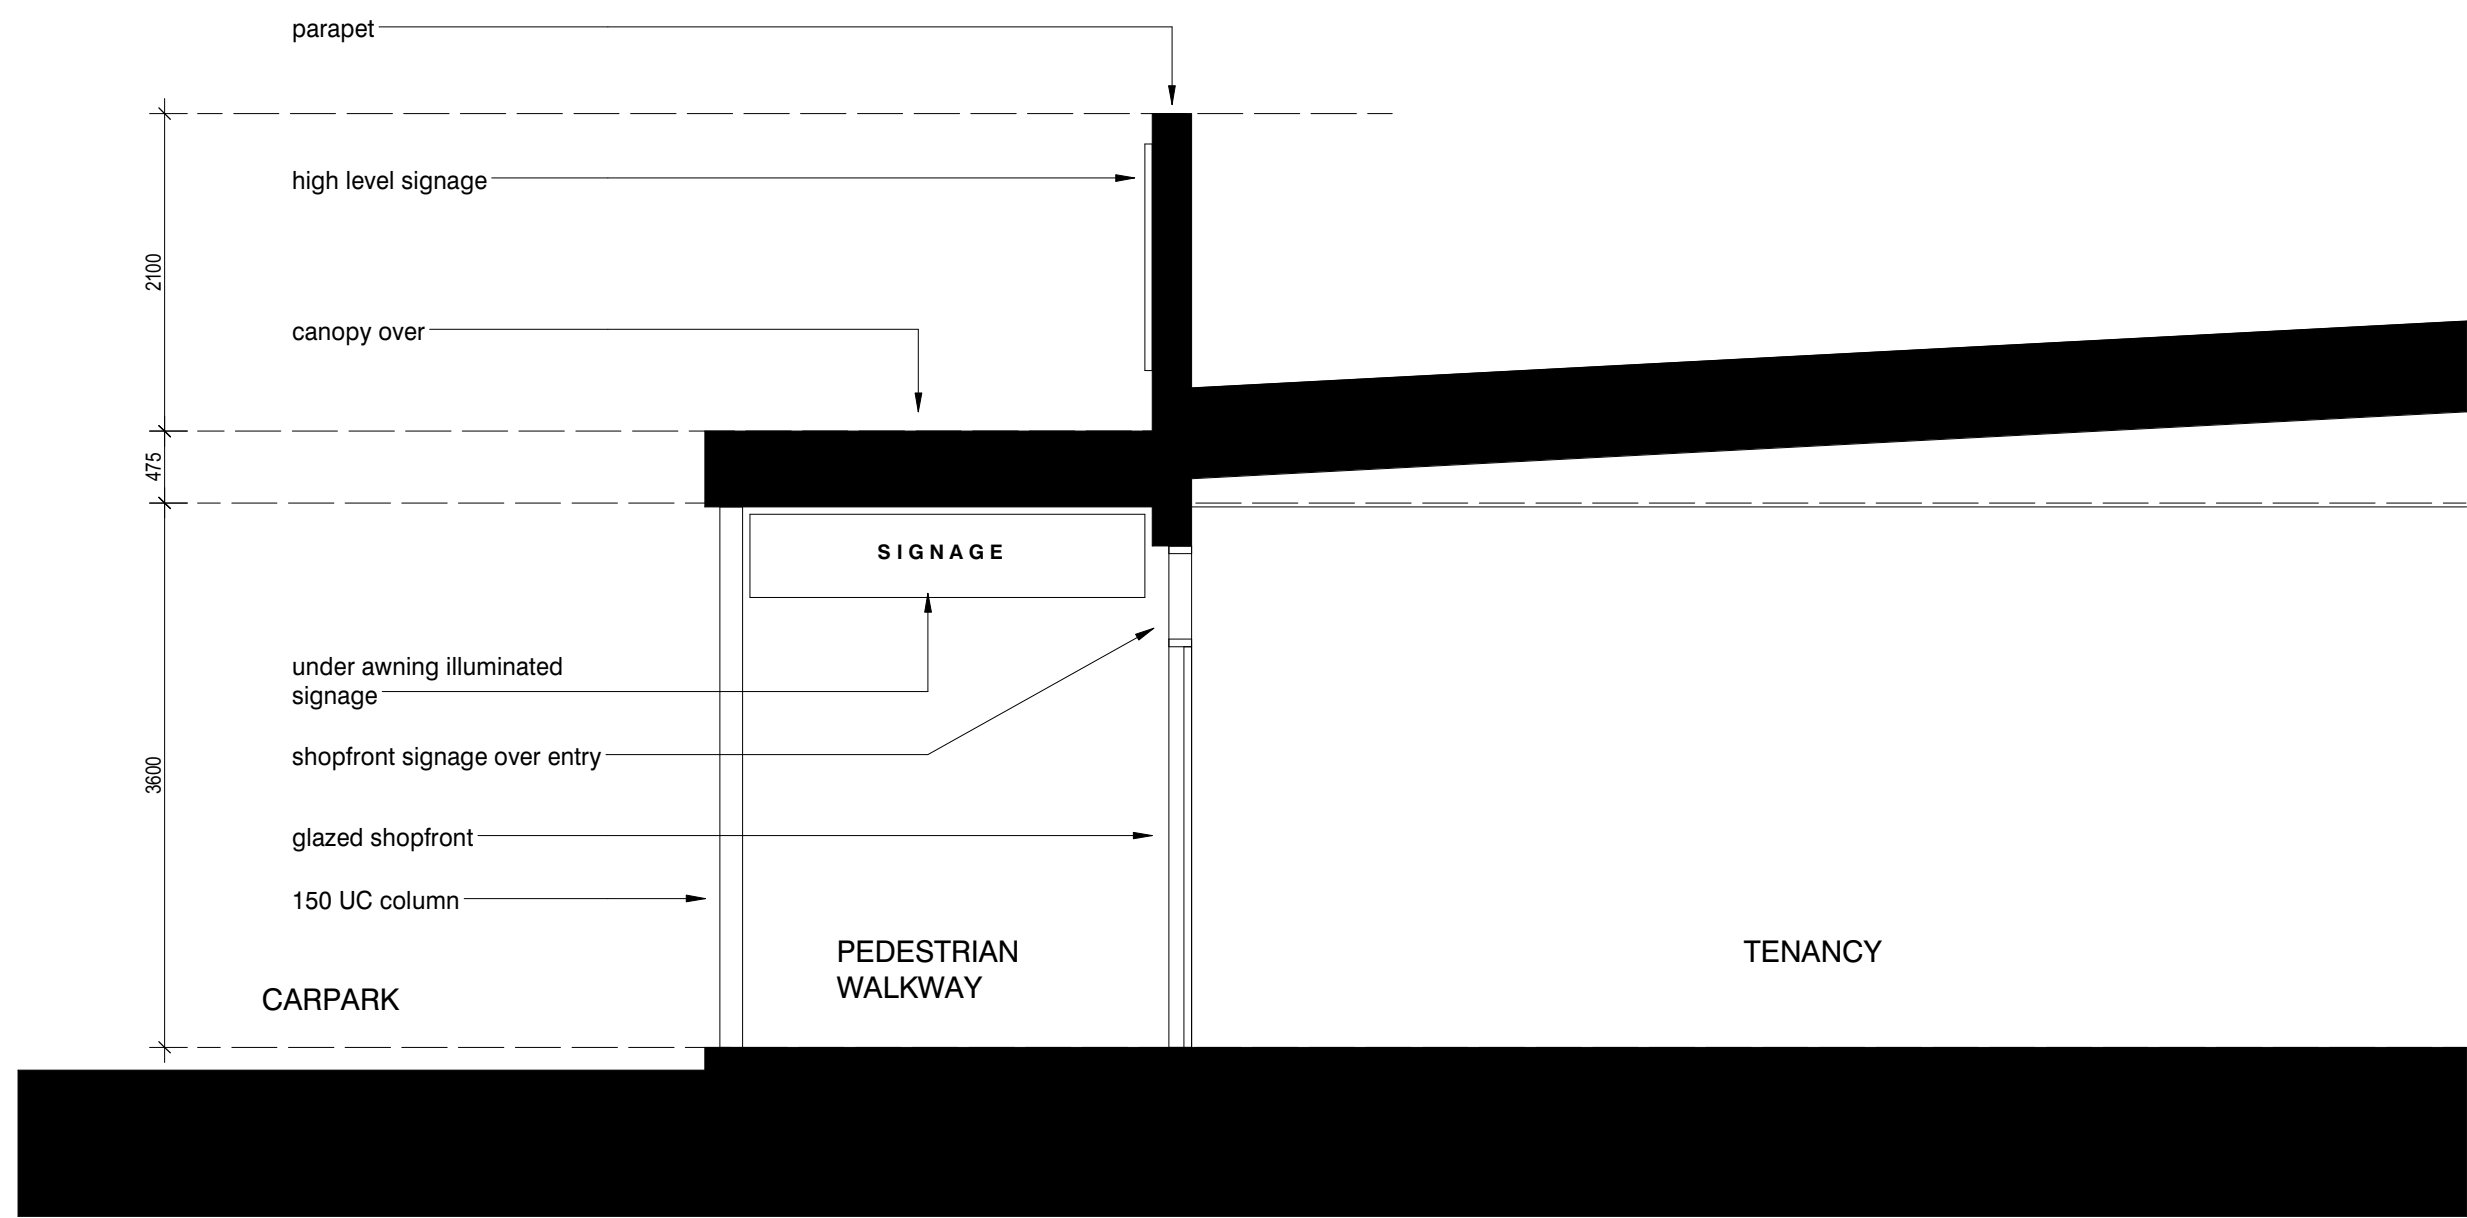

TYPICAL SHOPFRONT SECTION 1:50

no.	date	ISSUE / revision	by
1	21-06-18	TOWN PLANNING	JW
A	17-02-17	TOWN PLANNING - REVISED ISSUE	JW

client
LASCORP

project - address
NORTH SHEPPARTON
NUMURKAH ROAD,
SHEPPARTON. VIC 3630

drawing title
PROPOSED SECTIONS

TOWN PLANNING

job no.
2015-050

drawing no.	issue
TP07	A
scale @ A1	drawn
As Indicated	JW/TL


All dimensions in millimetres unless noted otherwise.
Do not scale from drawings. Figure dimensions take precedence.
This drawing and its contents are subject to copyright laws and protection.
Do not reproduce in full or in part without approval. ©Copyright

MELBOURNE
SYDNEY
PERTH


1800 422 533

i2c
i2c.COM.AU

03-Feb-17 12:39:01 PM

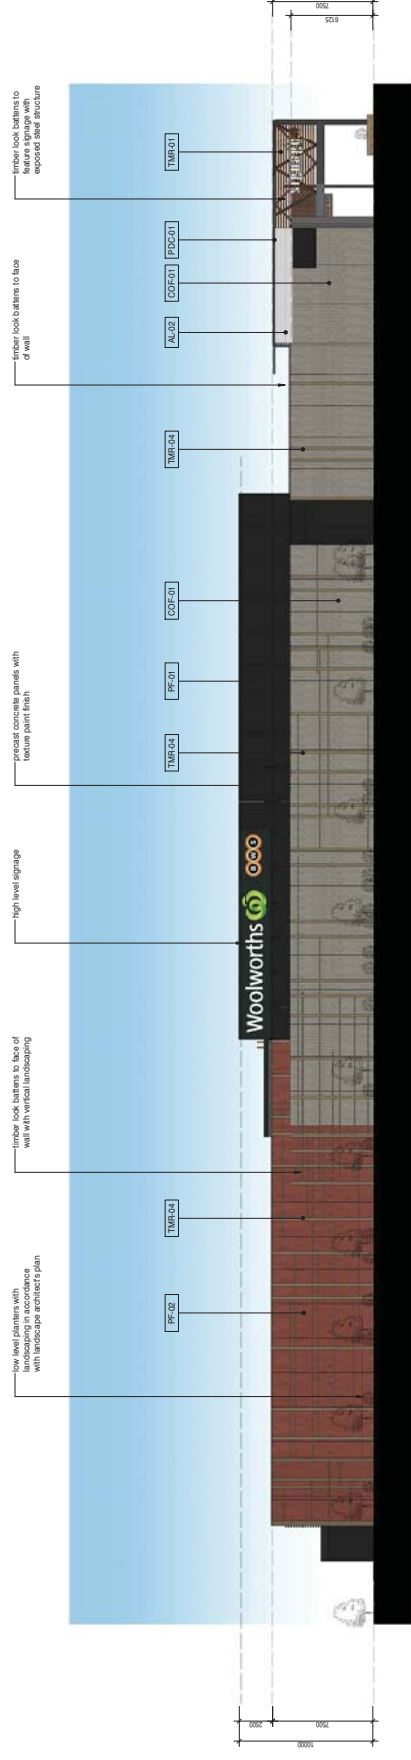

EAST ELEVATION

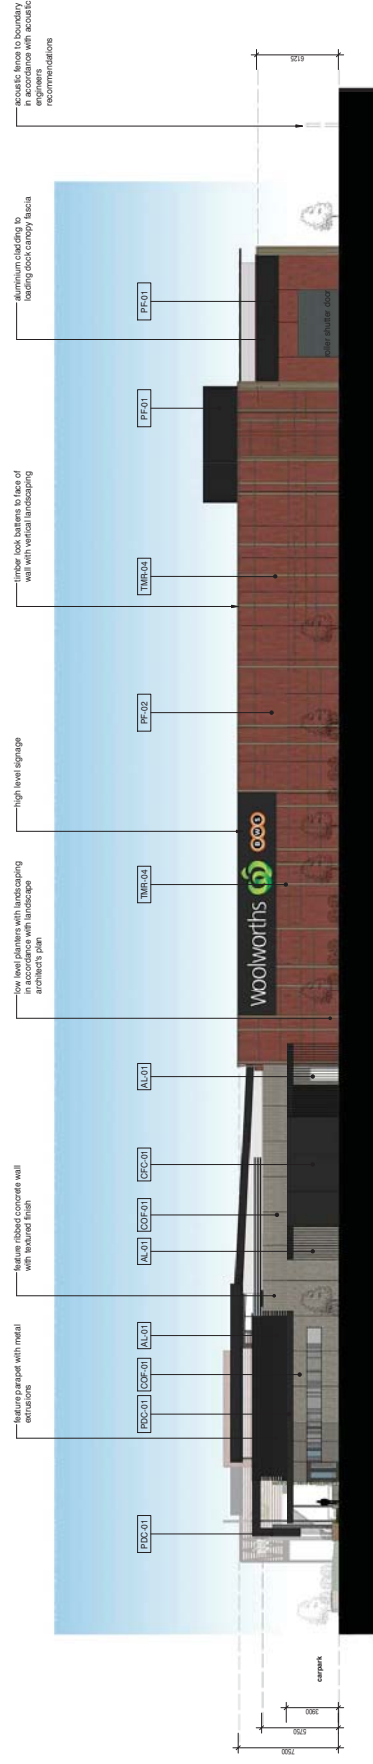

SOUTH ELEVATION

MATERIALS SCHEDULE

KENOTE	DESCRIPTION	INDICATIVE SAMPLE
AL-01	Anodized aluminum finish - dark grey	
AL-02	Anodized aluminum finish - light grey	
CFC-01	Compressed fibre cement sheet - light grey	
CFC-02	Compressed fibre cement sheet - light grey	
COF-01	Formfree ribbed concrete finish	
COF-02	Concrete finish - Steel furniture	
PDC-01	Practicalised finish - dark grey	
PDC-02	Practicalised finish - light grey	
PF-01	Chromcoat paint finish	
PF-02	Treated paint finish	
TMB-01	Timber look ballasters	
TMB-02	Timber look cladding to columns	
TMB-03	Timber look cladding	
TMB-04	Timber look ballasters	
MTL-01	Outsized metal cladding	
STN-01	Galvanneal zinc wall	
BLK-01	Black - Black board in Grey	