



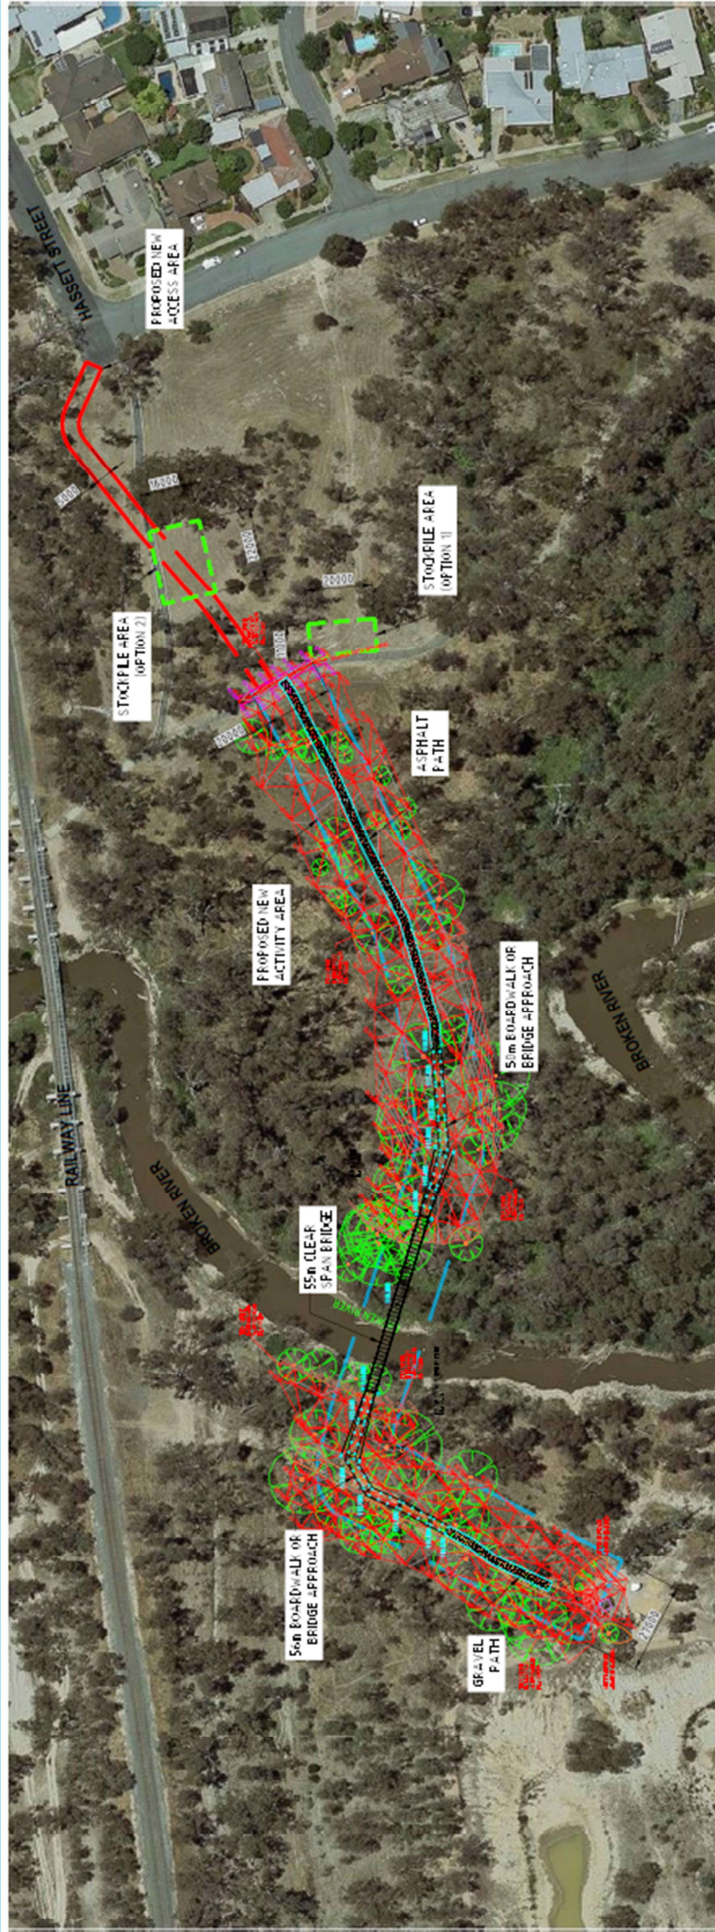

SITE PLAN - SCALE 1:750

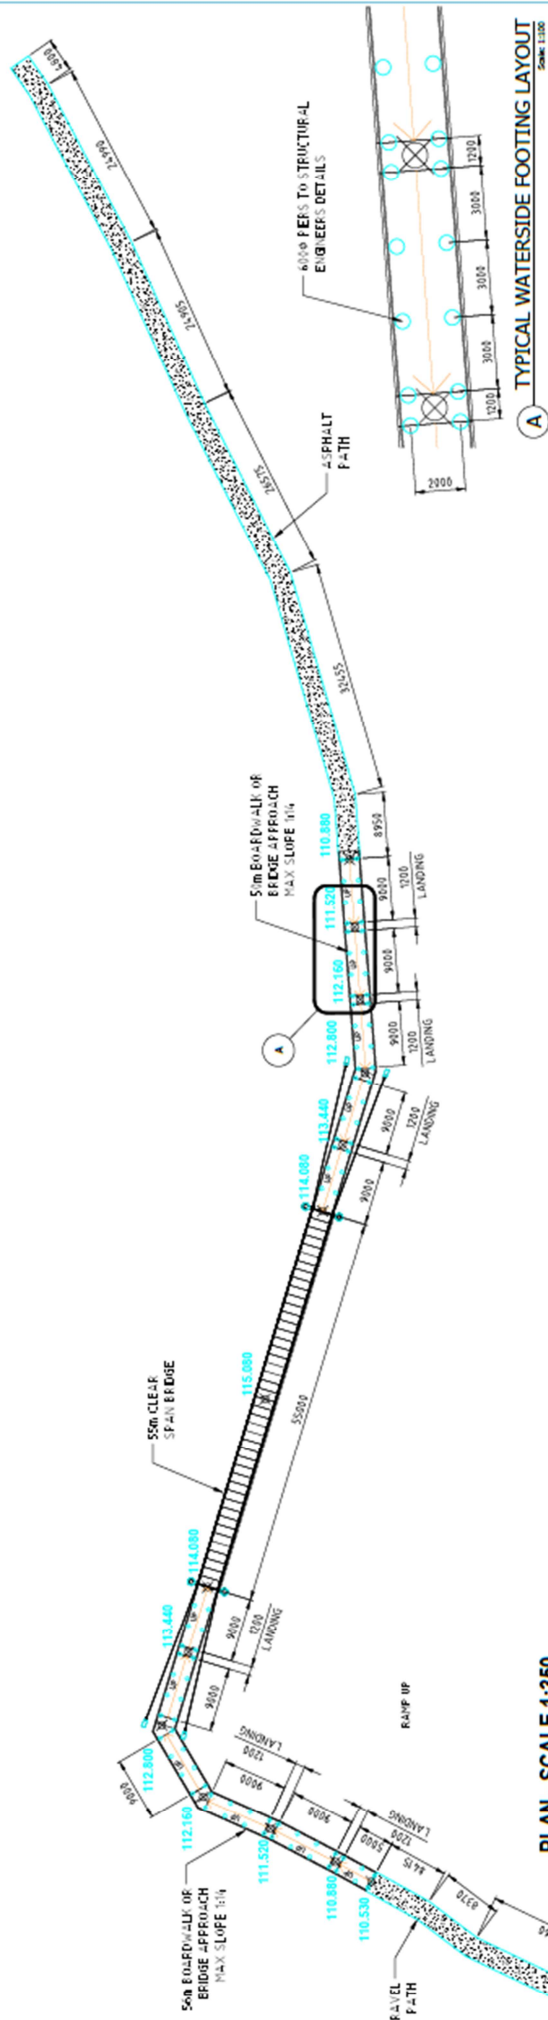

PLAN - SCALE 1:350


A TYPICAL WATERSIDE FOOTING LAYOUT
Scale 1:350

CONFIDENTIAL PROPERTY.
LOANED TO YOU SUBJECT TO THE FOLLOWING CONDITIONS. MUST NOT BE COPIED, REPRODUCED, MADE AVAILABLE
OR SHOWN TO ANY OTHER PARTY WITHOUT EXPRESSED PERMISSION. TO BE RETURNED UPON REQUEST.


GENERAL NOTES:
1. All work shall be in accordance with the Australian Standards AS/NZS 1546:2011 and AS/NZS 1546:2012.
CLIENT: GREATER SHEPPARTON CITY COUNCIL
PROJECT: AUSTRALIAN BOTANIC GARDENS
DRAWN: D.S. 25/08/20
CHECKED: M.J.

1	DS	02/06/20	EXISTING LEVELS AND PERI LOCATIONS ADDED
0	DS	24/06/20	ISSUED FOR APPROVAL
Rev	Author	Date	Revision Note
Fleetwood SCALE @ A1: AS SHOWN Dwg No: 15952 Rev: 1			

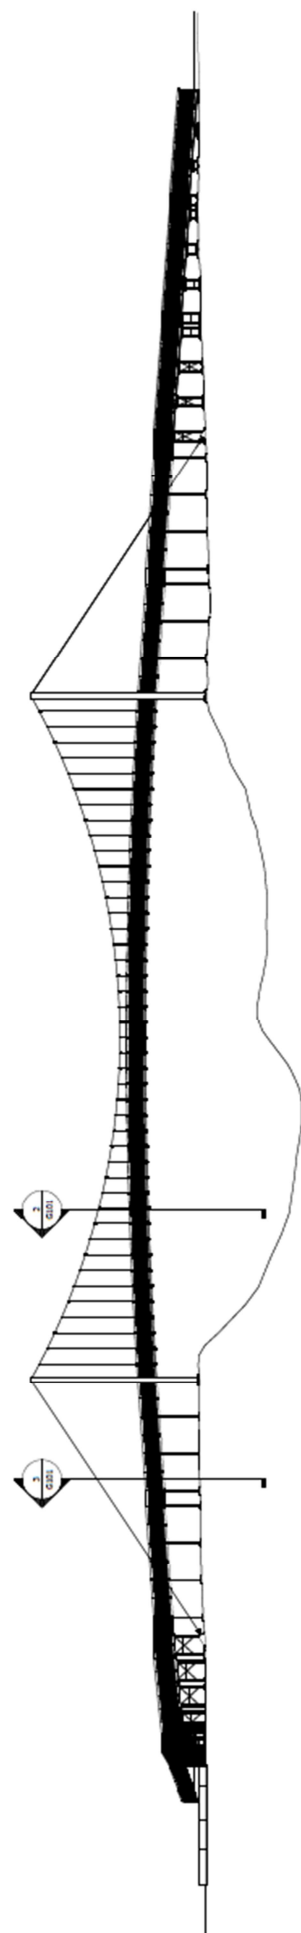


1 BRIDGE ELEVATION
Scale: 1:250

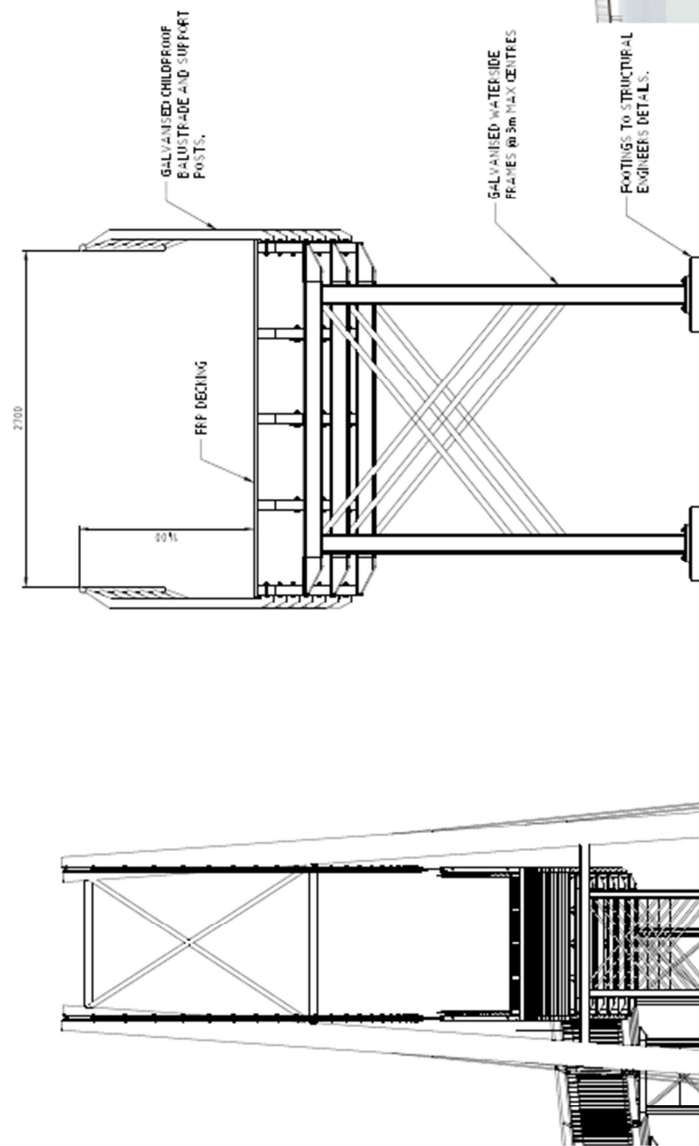

2 BRIDGE SECTION
Scale: 1:250

3 TYPICAL SECTION - WATERSIDE
Scale: 1:250

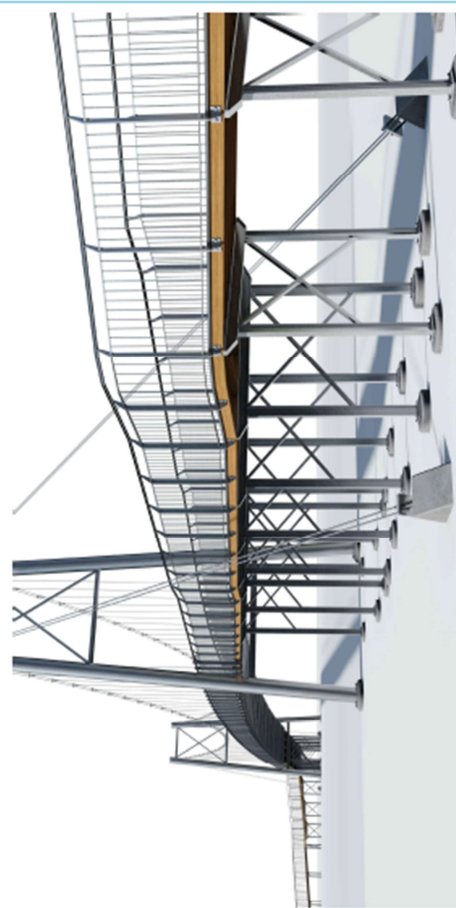

WATERSIDE APPROACH OPTION

CONFIDENTIAL PROPERTY
THIS DOCUMENT IS THE PROPERTY OF
GREATER SHEPPARTON CITY COUNCIL
OR SHOWN TO ANY OTHER PARTY WITHOUT EXPRESS PERMISSION, TO BE RETURNED UPON REQUEST.

GENERAL NOTES:
1. All work shall be in accordance with the Australian Standard AS/NZS 1170:2002.
CLIENT: GREATER SHEPPARTON CITY COUNCIL
PROJECT: AUSTRALIAN BOTANIC GARDENS
WATERSIDE APPROACH DETAILS

DRAWN: D.S.
CHECKED: M.J.

DATE: 02/09/20

SCALE @ A1:
AS SHOWN
Dwg No: 10862
REV: 0
G4101

ISSUED FOR APPROVAL
Revision Note

0 D6 02/09/20
Rev: Author Date

Fleetwood
AS SHOWN
Dwg No: 10862
REV: 0
G4101