




# THE NEW SHEPPARTON ART MUSEUM



Approach North

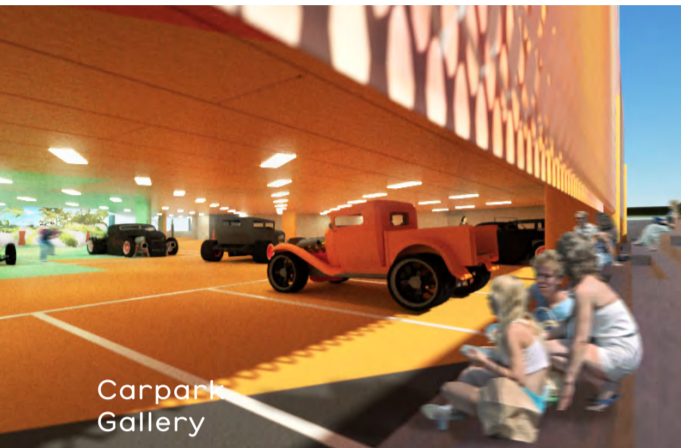


Carpark Gallery



Approach South




Entry Gallery

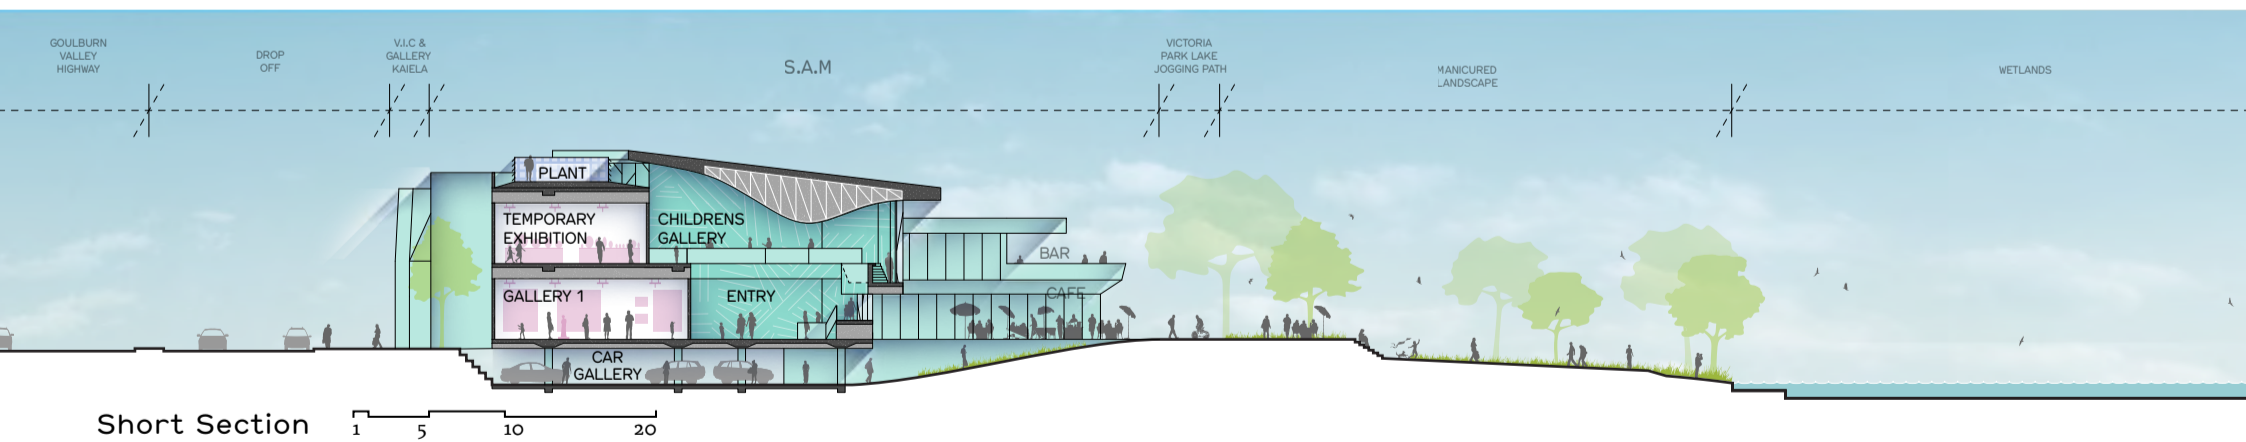

Short Section

1 5 10 20

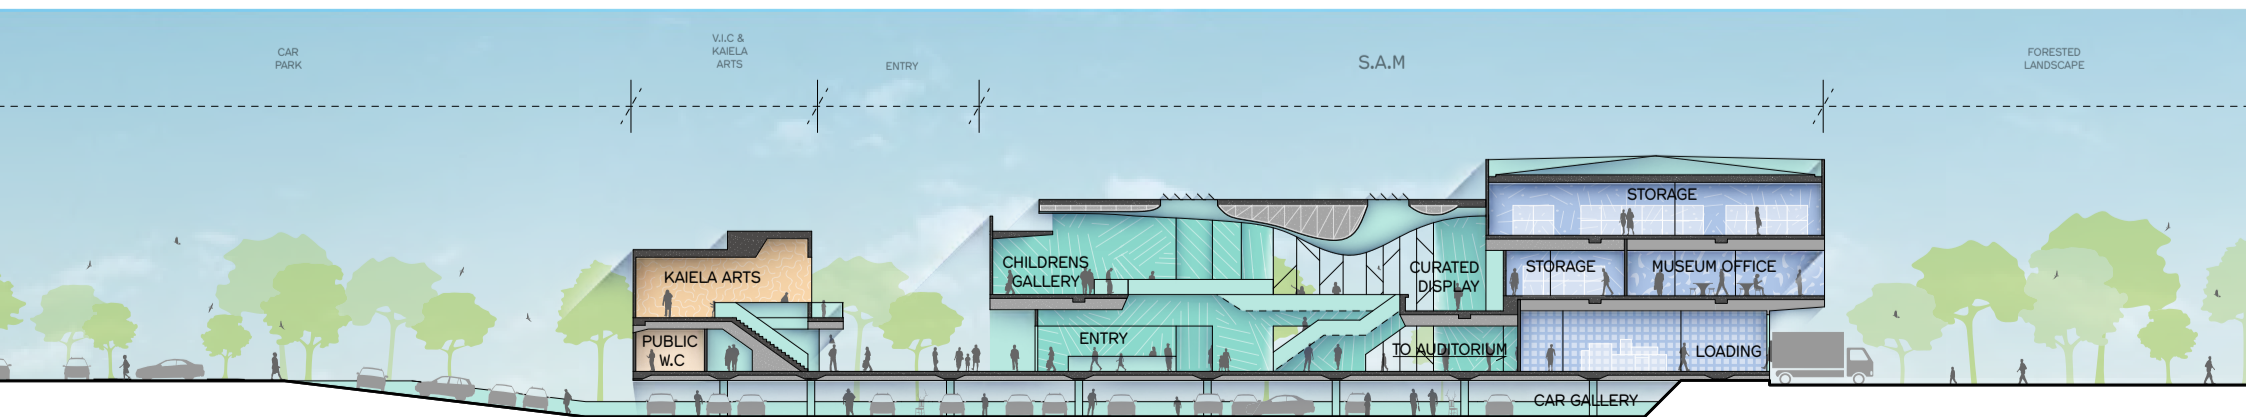


Long Section

1 5 10 20









Ground Floor 1 5 10 20

Concept Diagram

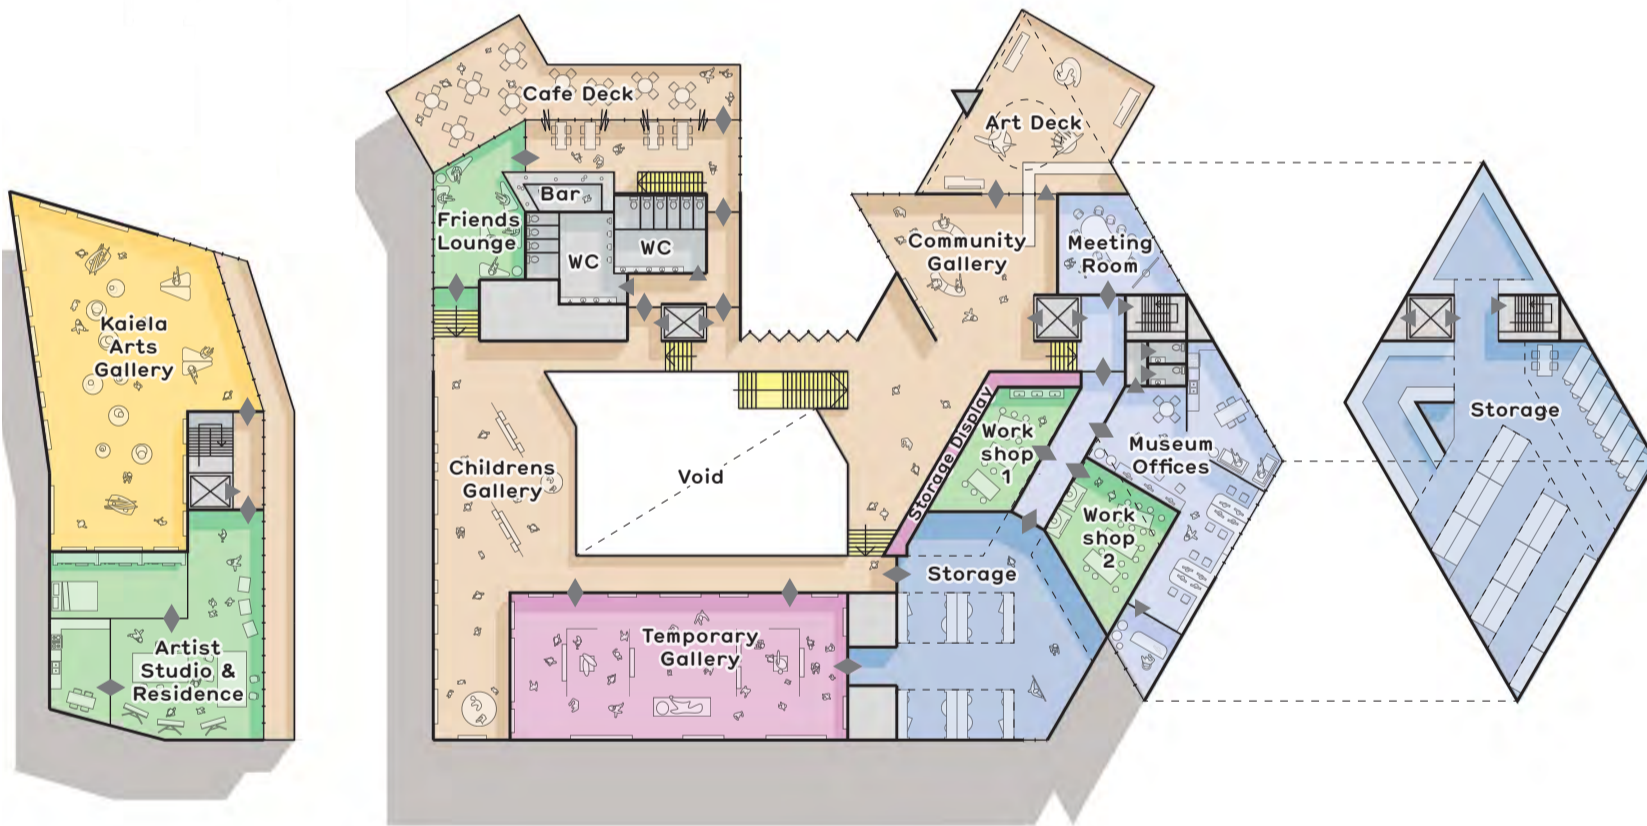

1st Floor 1 5 10 20

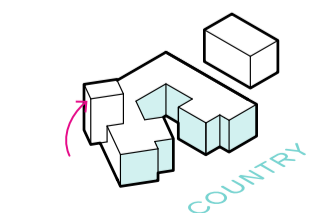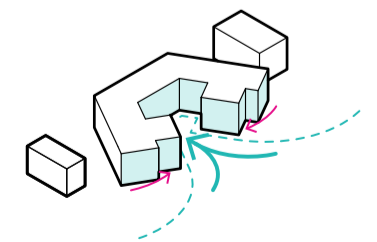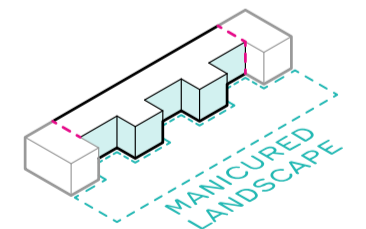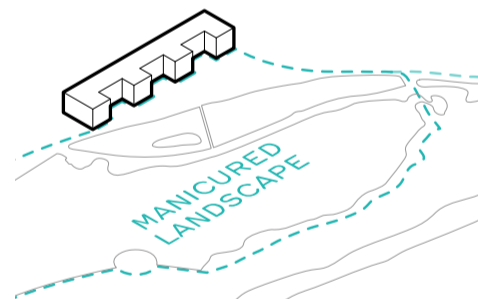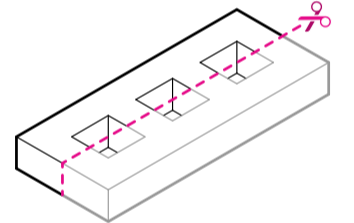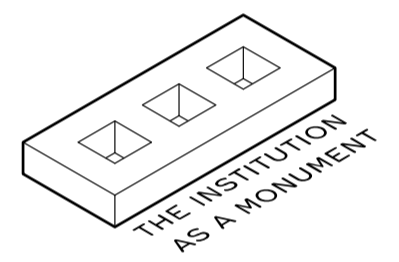

Carpark 1 5 10 20